


Venue	Description
Altona Theatre	Speaker Patch Map
Scale	Level
Not To Scale	Stage / Pit

All patches terminate in audio rack in Control Room (Prompt Side end)

SP = Speaker (4 pin Cannon Female)

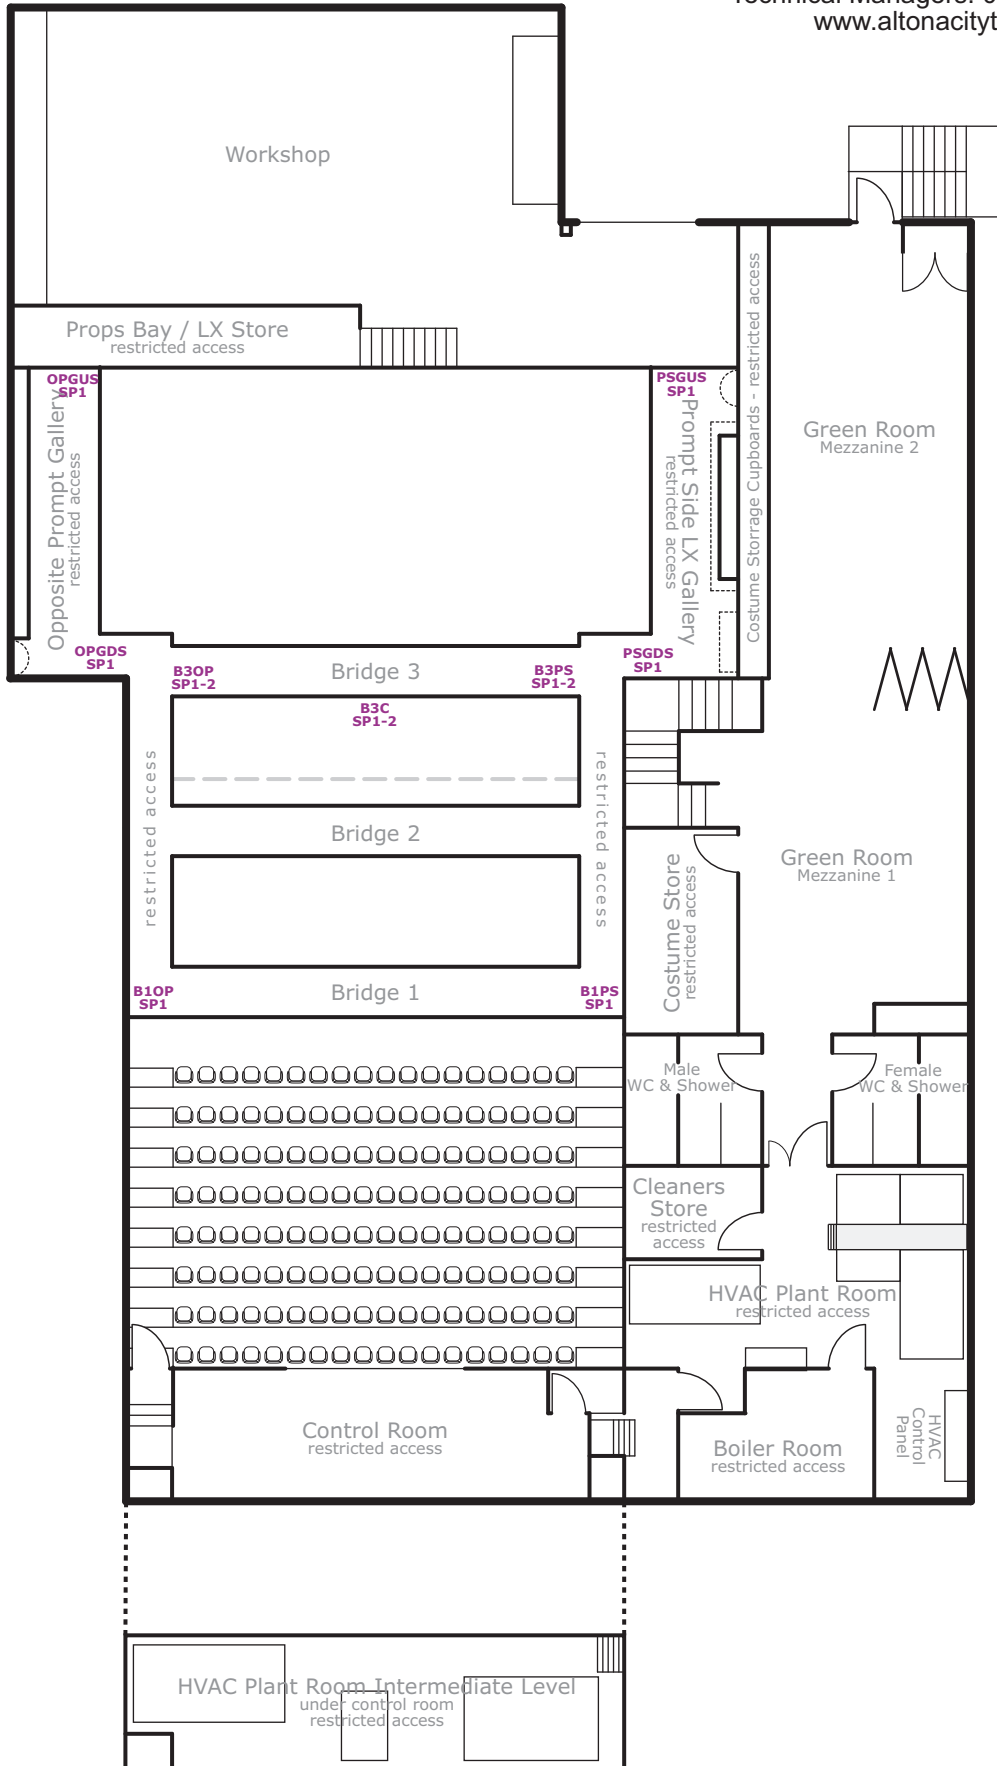

All patches terminate in audio rack in Control Room (Prompt Side end)

SP = Speaker (4 pin Cannon Female)

Venue	Description
Altona Theatre	Speaker Patch Map
Scale	Level
Not To Scale	Grid / Mezzanine